


SENIOR WELLNESS CENTER ADDITION

FEBRUARY 6, 2024

PREPARED BY:
HRC
HUBBELL, ROTH & CLARK, INC.
CONSULTING ENGINEERS SINCE 1915
555 HULET DRIVE
BLOOMFIELD HILLS, MI. P.O. BOX 824
48303 - 0824
PHONE: (248) 454-6300
FAX (1st Floor): (248) 454-6312
FAX (2nd Floor): (248) 454-6359
WEB SITE: <http://www.hrcengr.com>



LIVONIA RECREATION CENTER

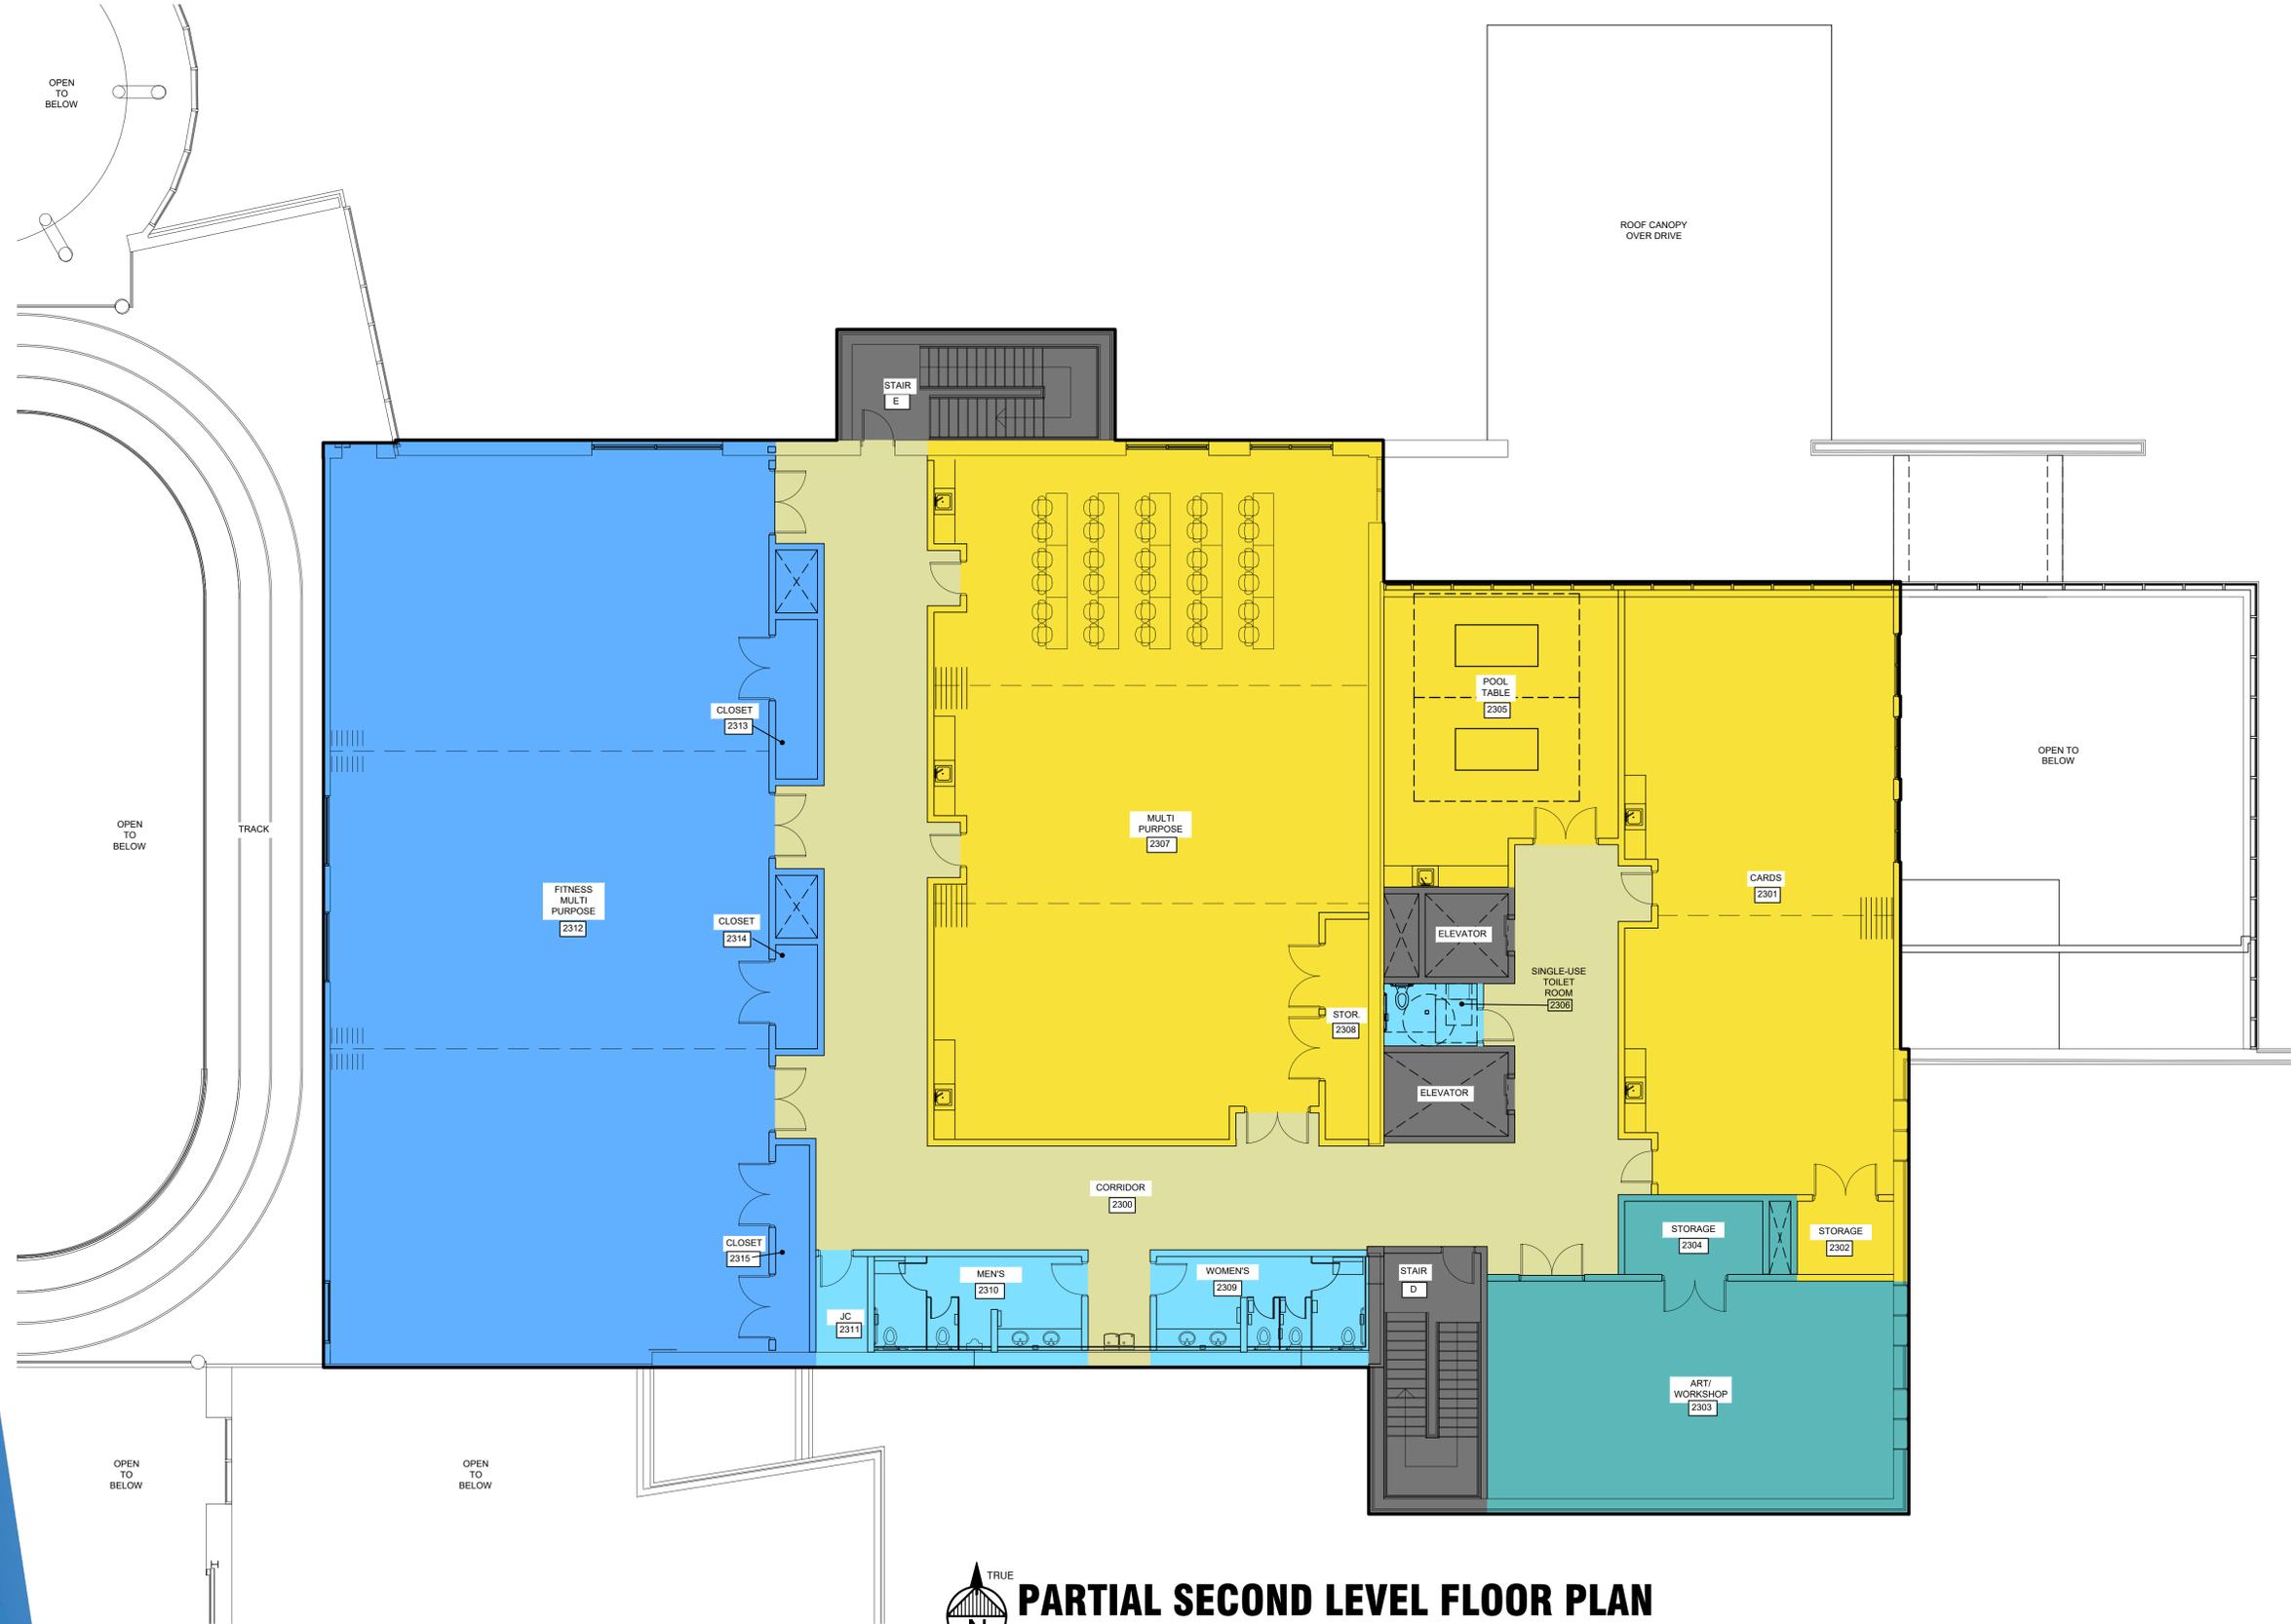

PARTIAL SECOND LEVEL FLOOR PLAN

1/8" = 1'-0"
0 12 4 8 16

2/6/2024 1:54 PM

HRC_02.W.ctb

V:\2021\11\20211114\A\Masters\Colored_PLOT_2.dwg

GPI, Akahehu